



Profil r112 - r115

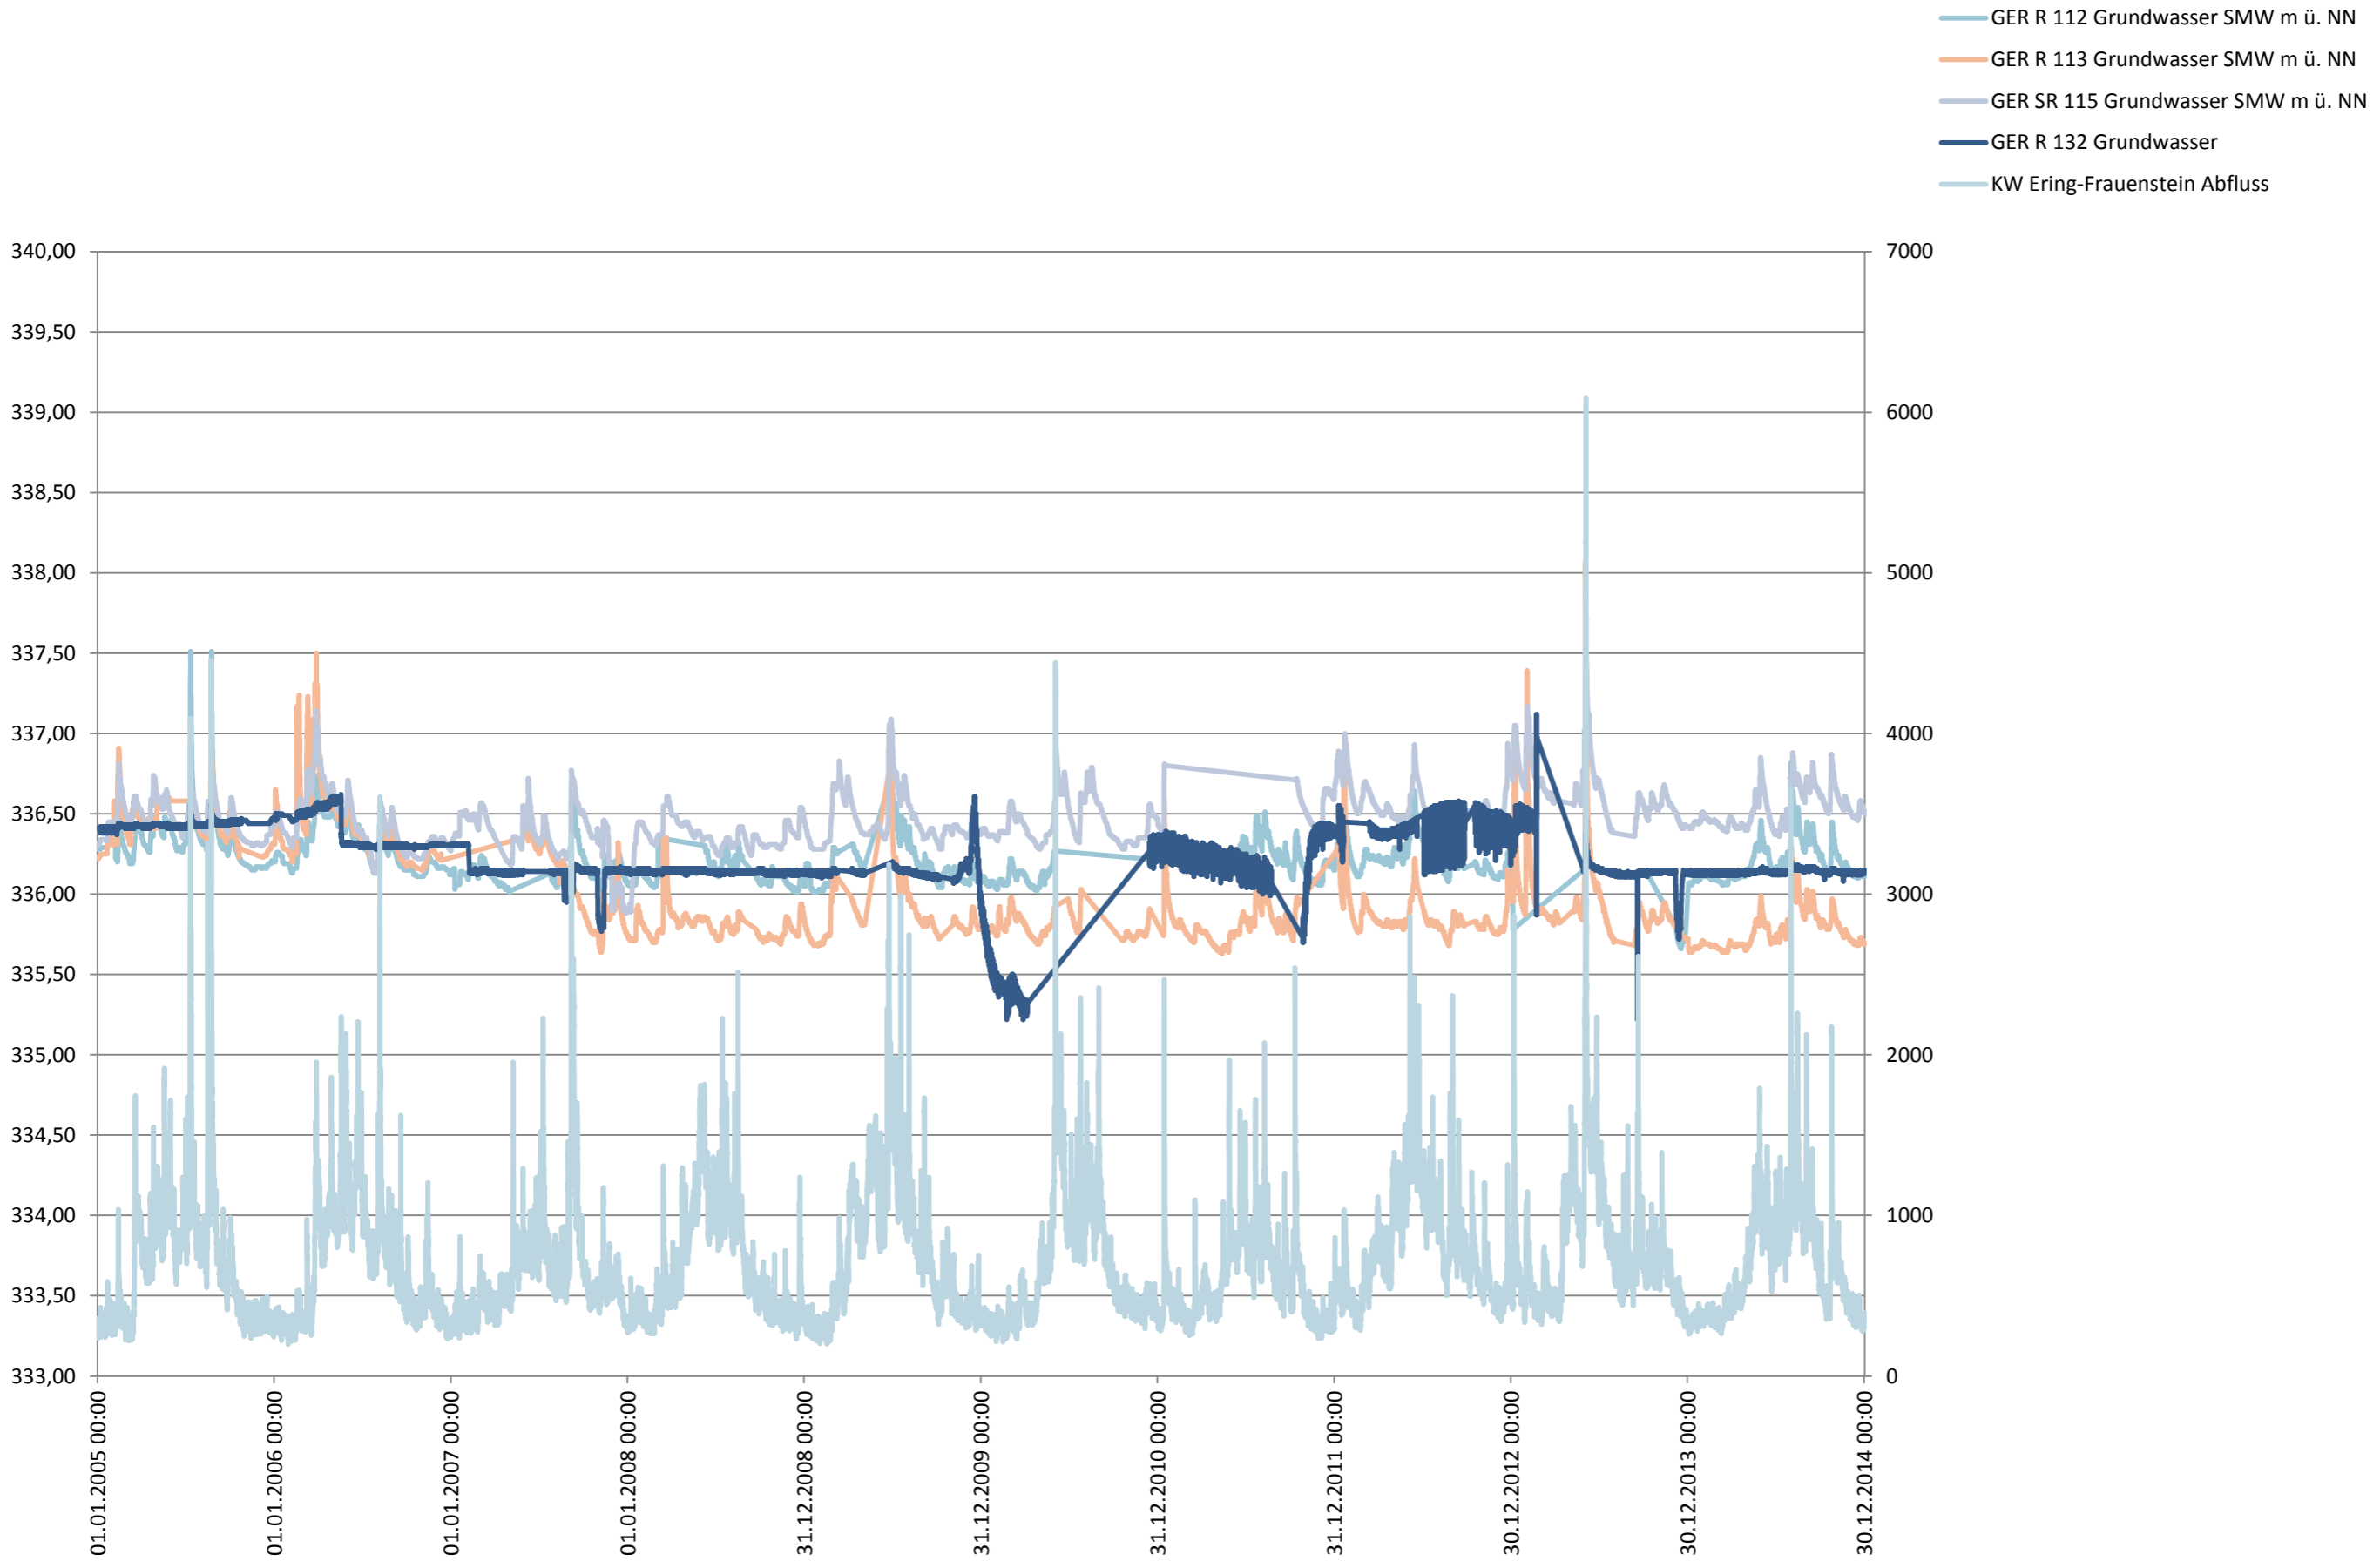


Profil r103a - r105


- GER R 103a Grundwasser SMW m ü. NN
- GER SR 104 Grundwasser
- GER R 105 Grundwasser SMW m ü. NN
- GER SD Simbach km 56.1 AB02/5 Grund
- KW Ering-Frauenstein Abfluss

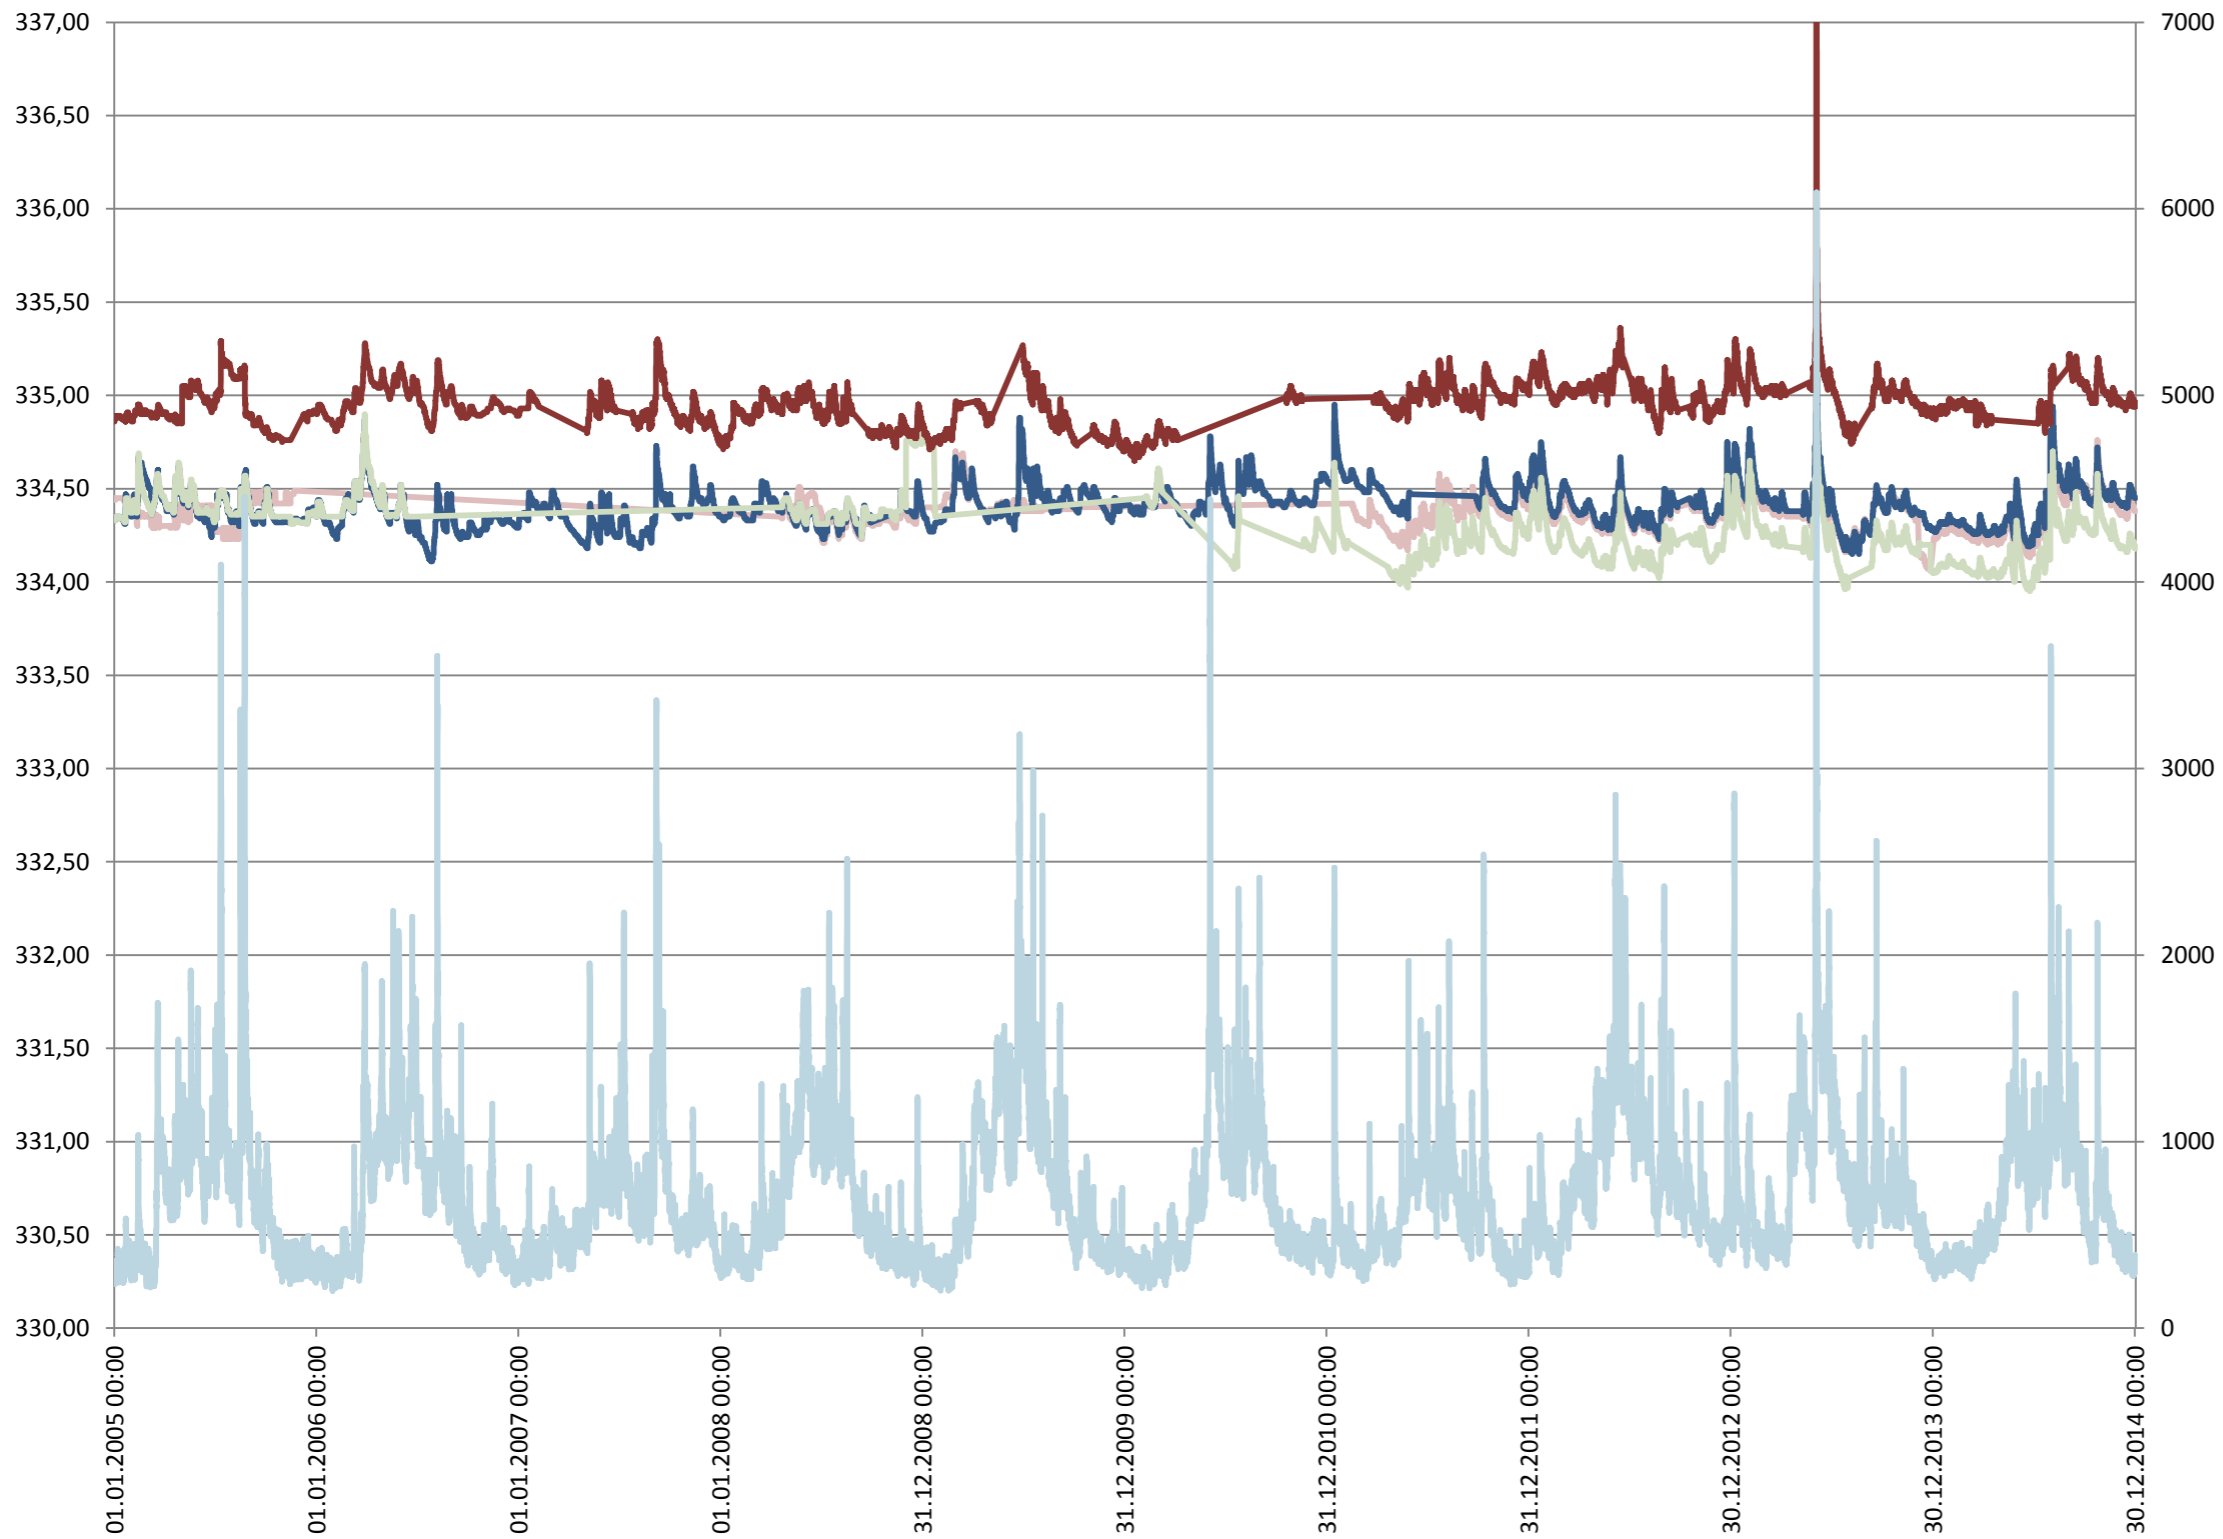


Profil r4 - r7

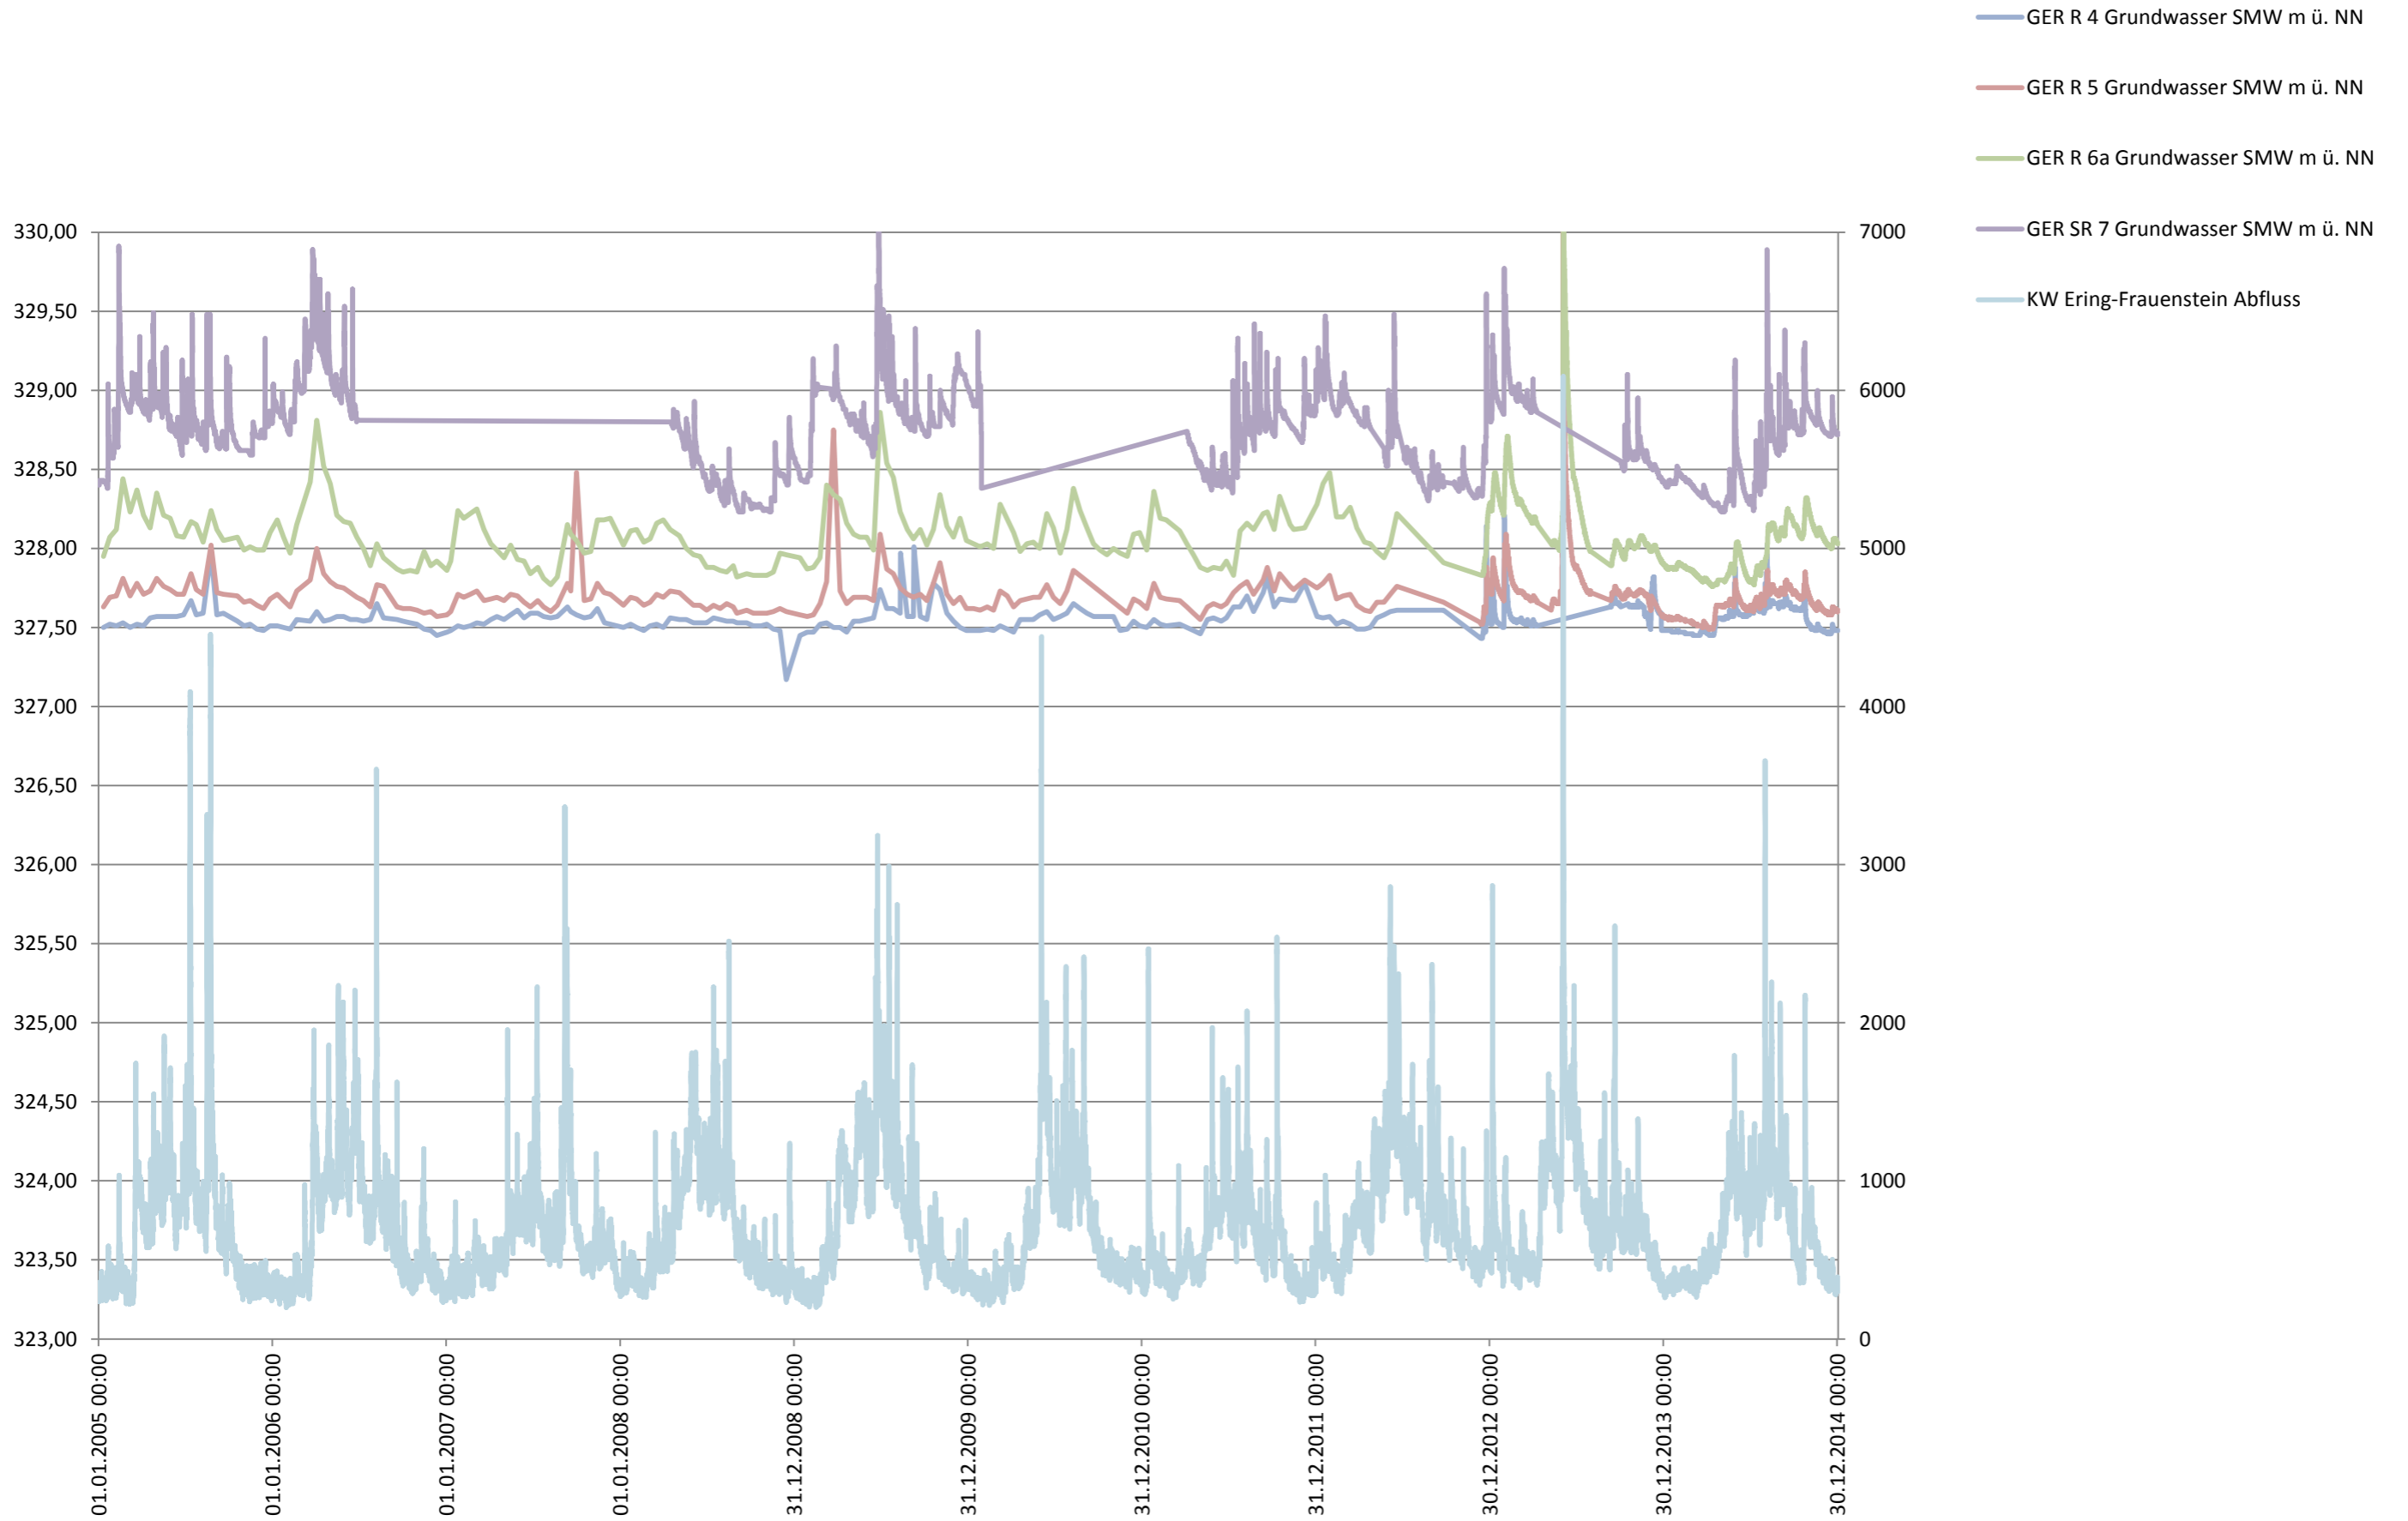


Profil r313 - r316

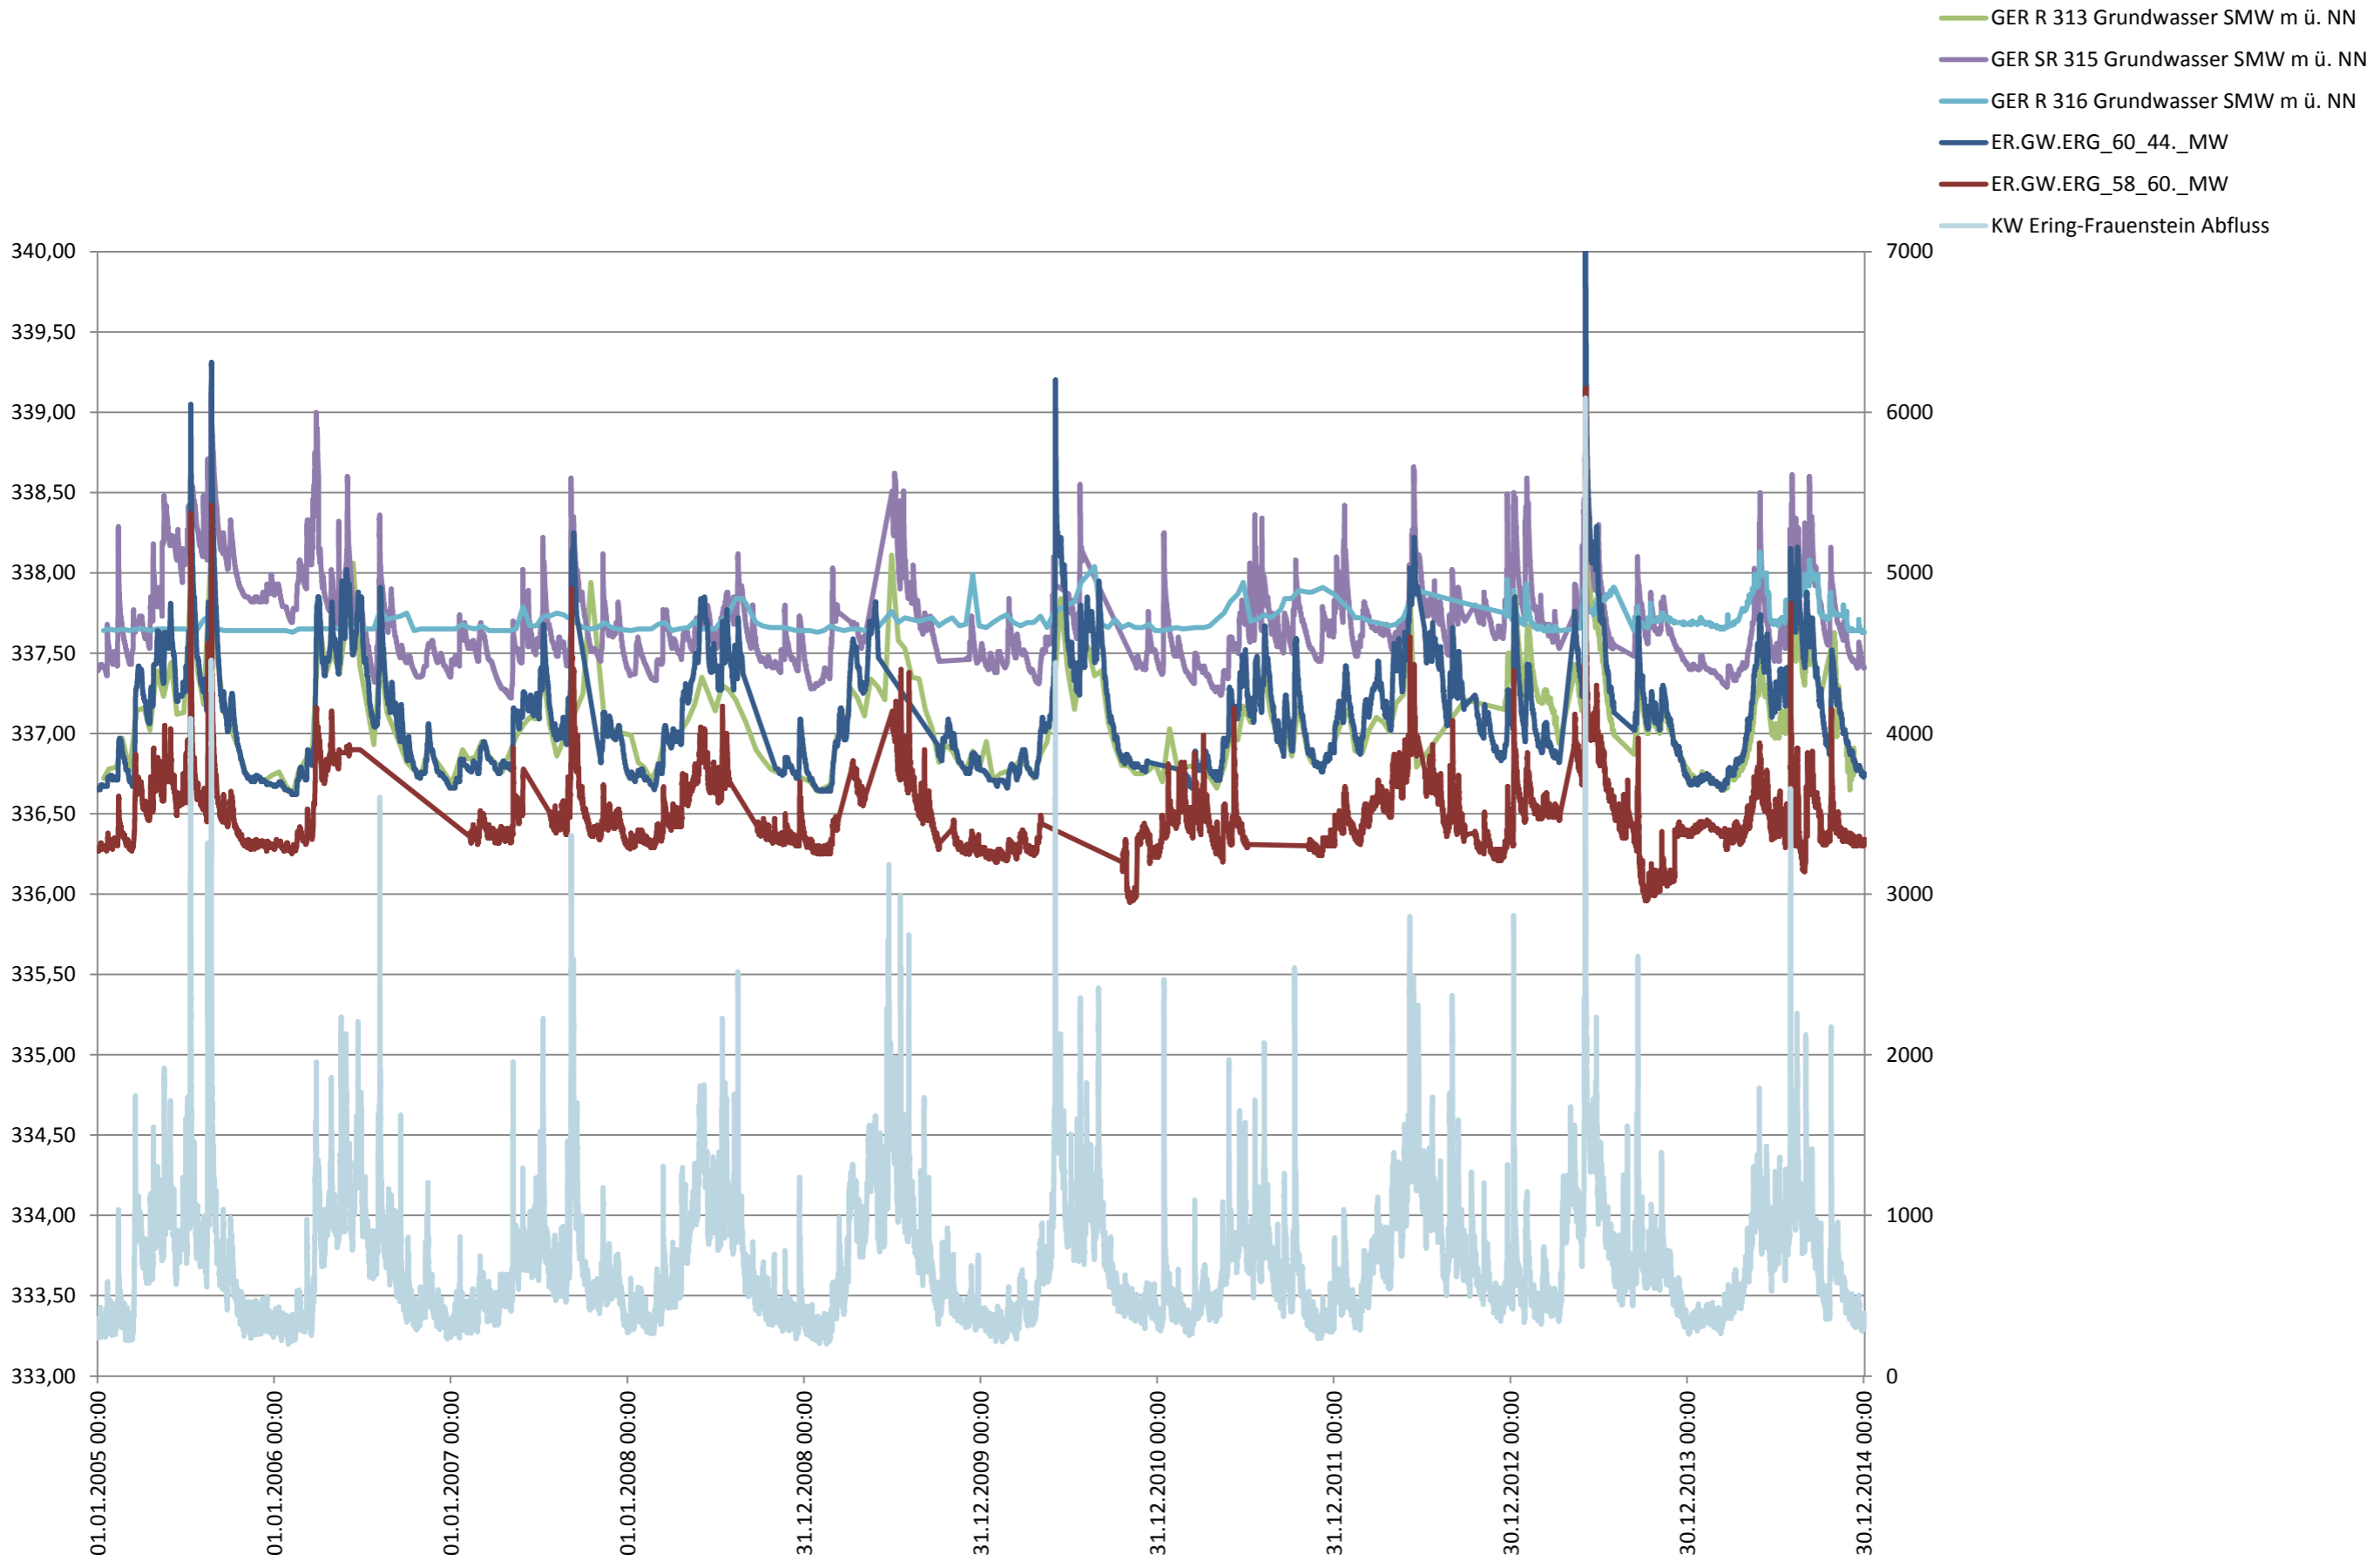


Profil r305b - r307

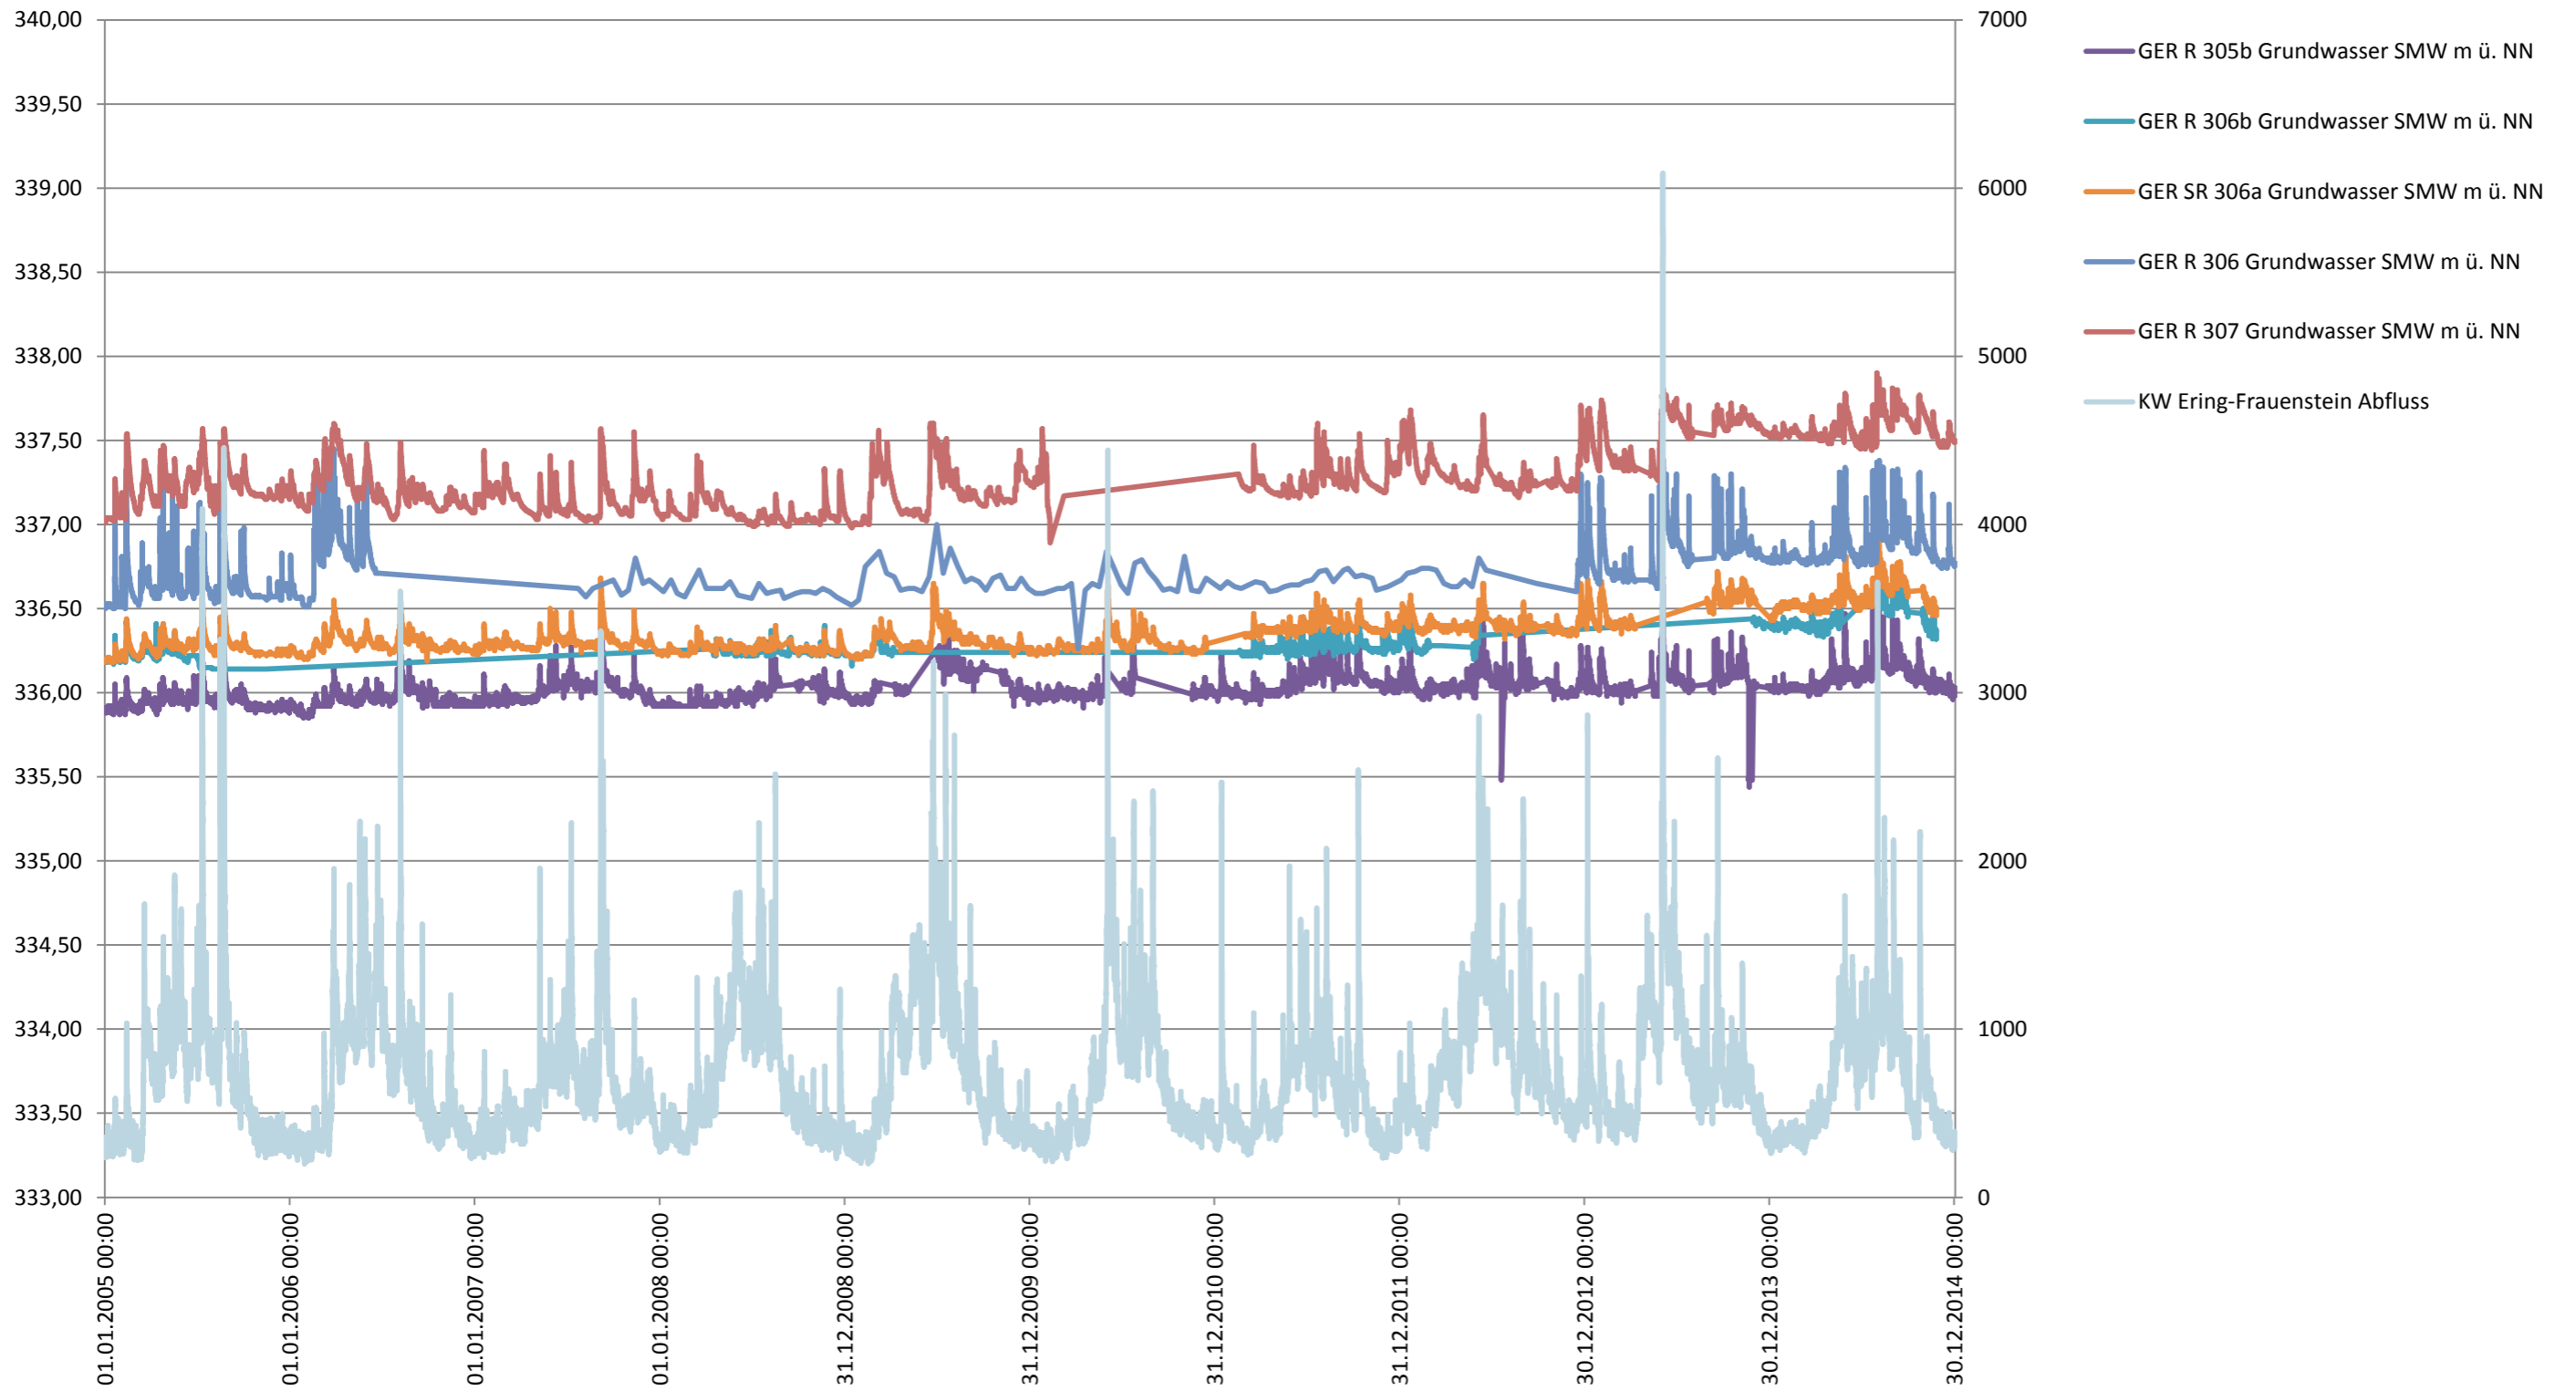


Profil r243f - r245

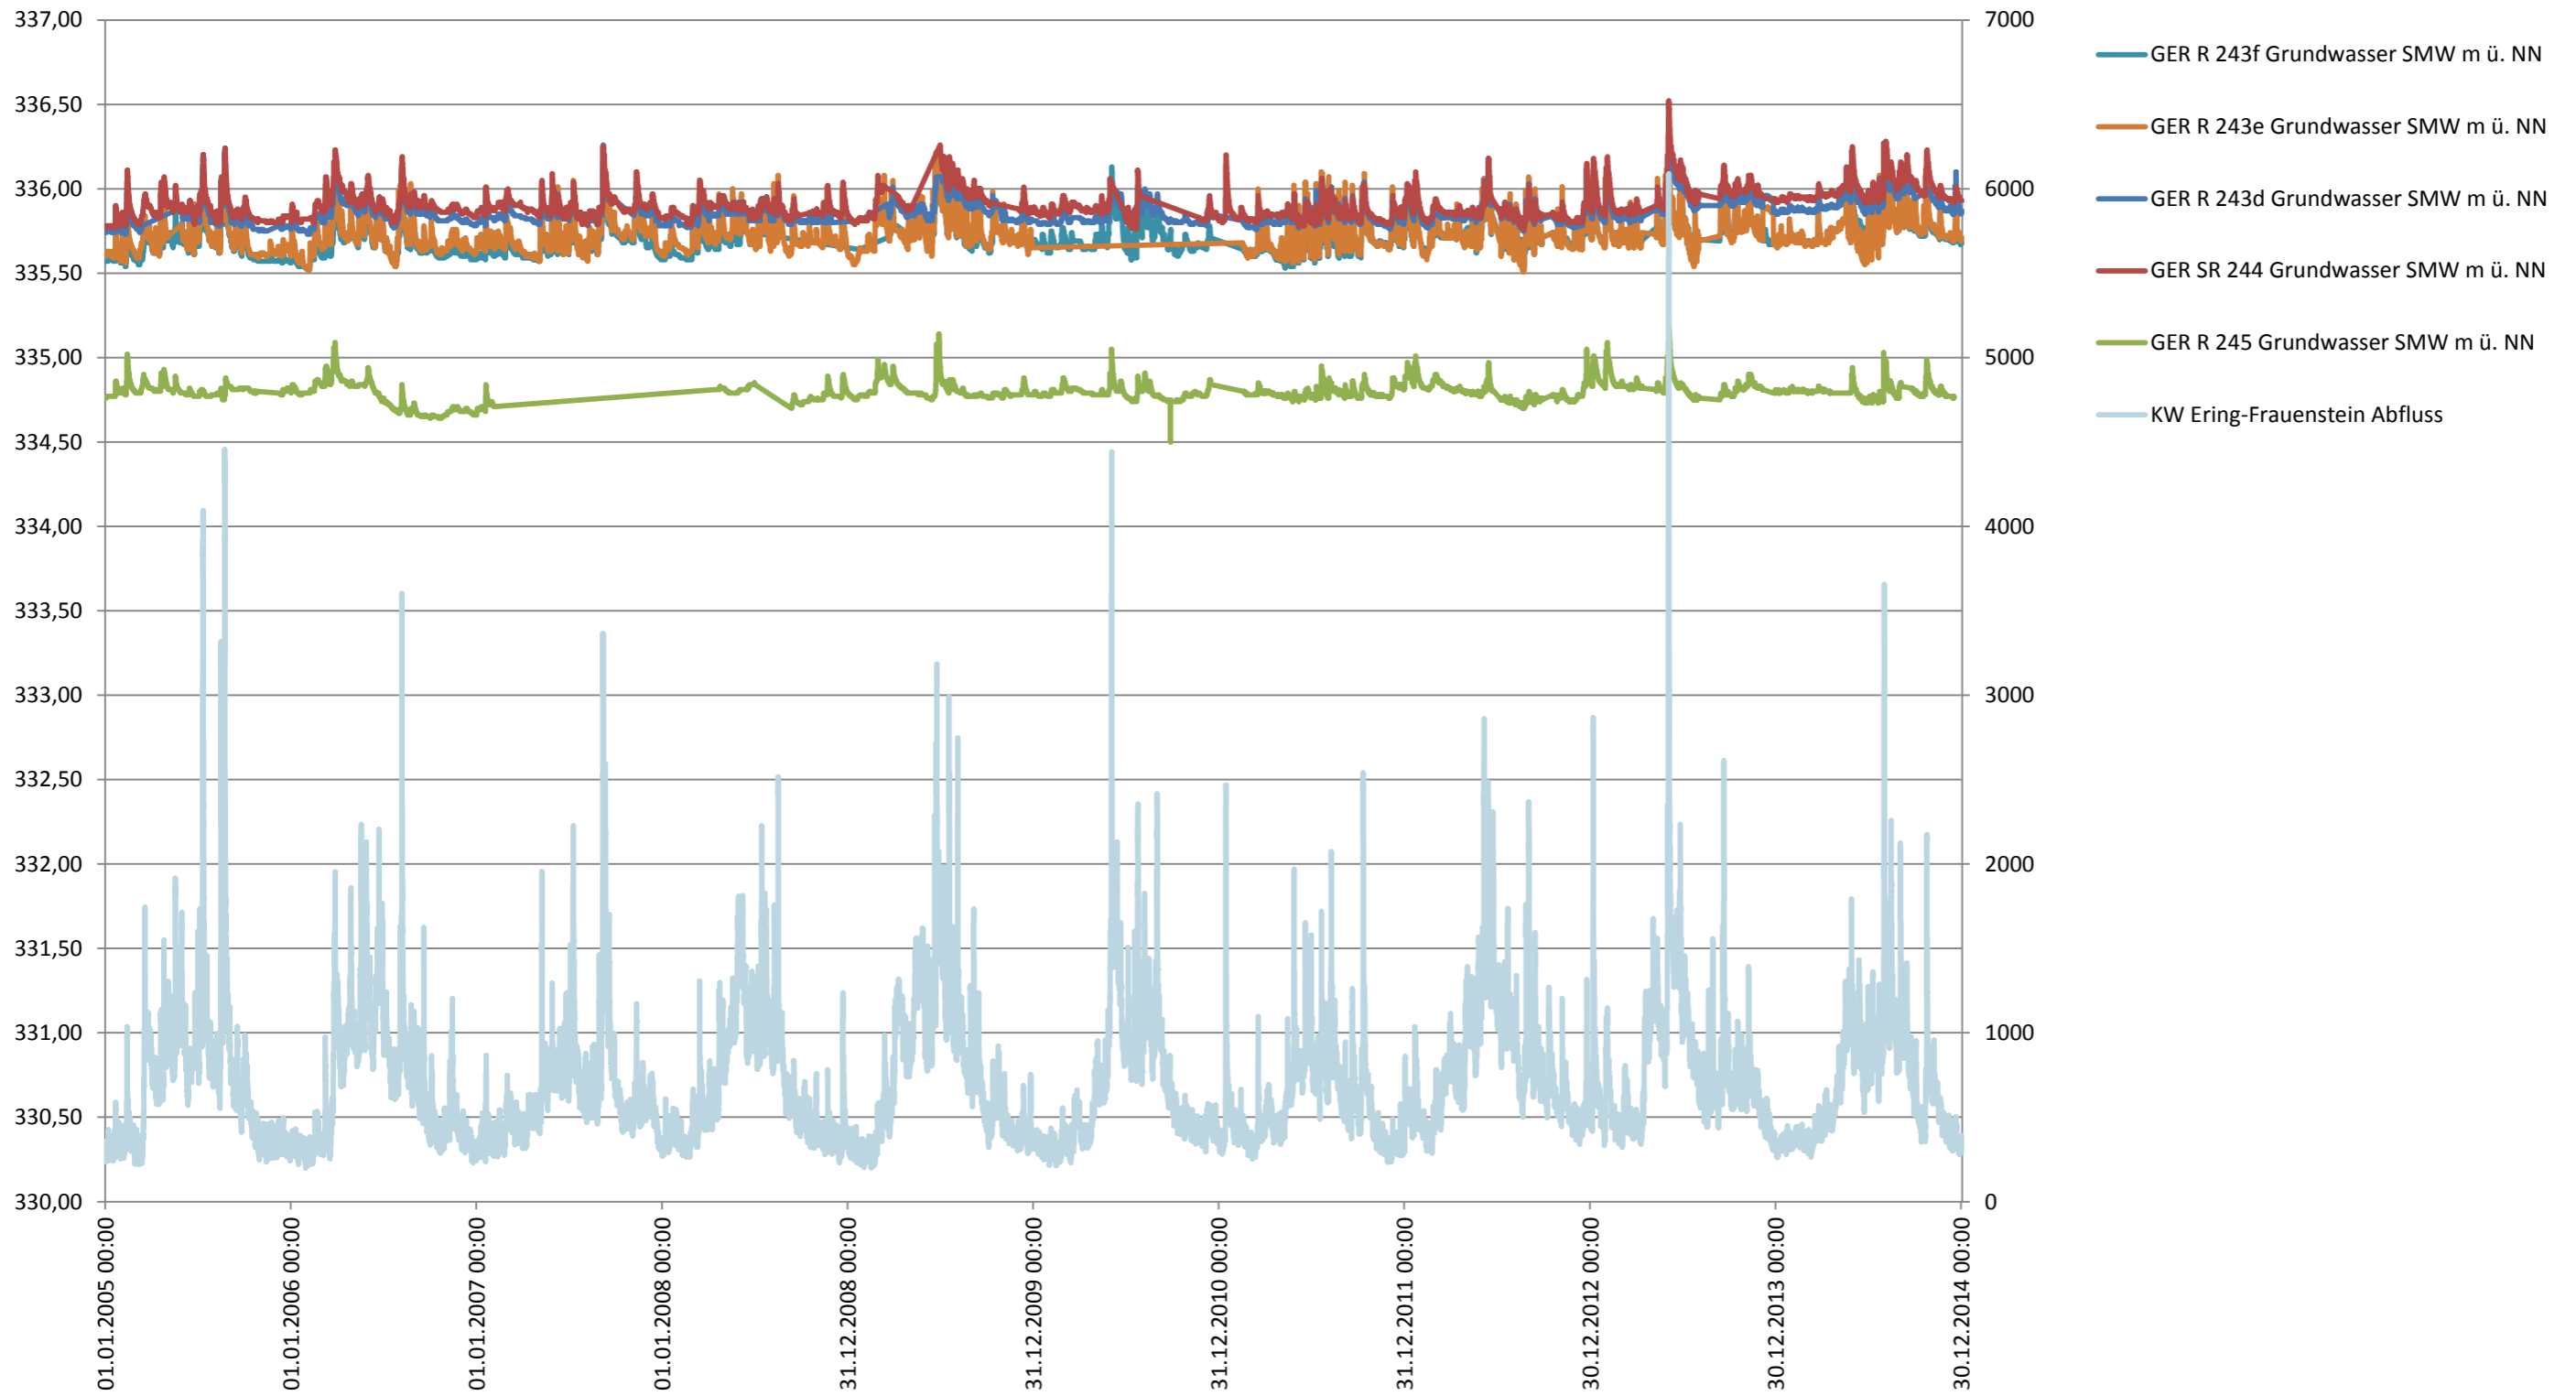

Profil r239a - r241

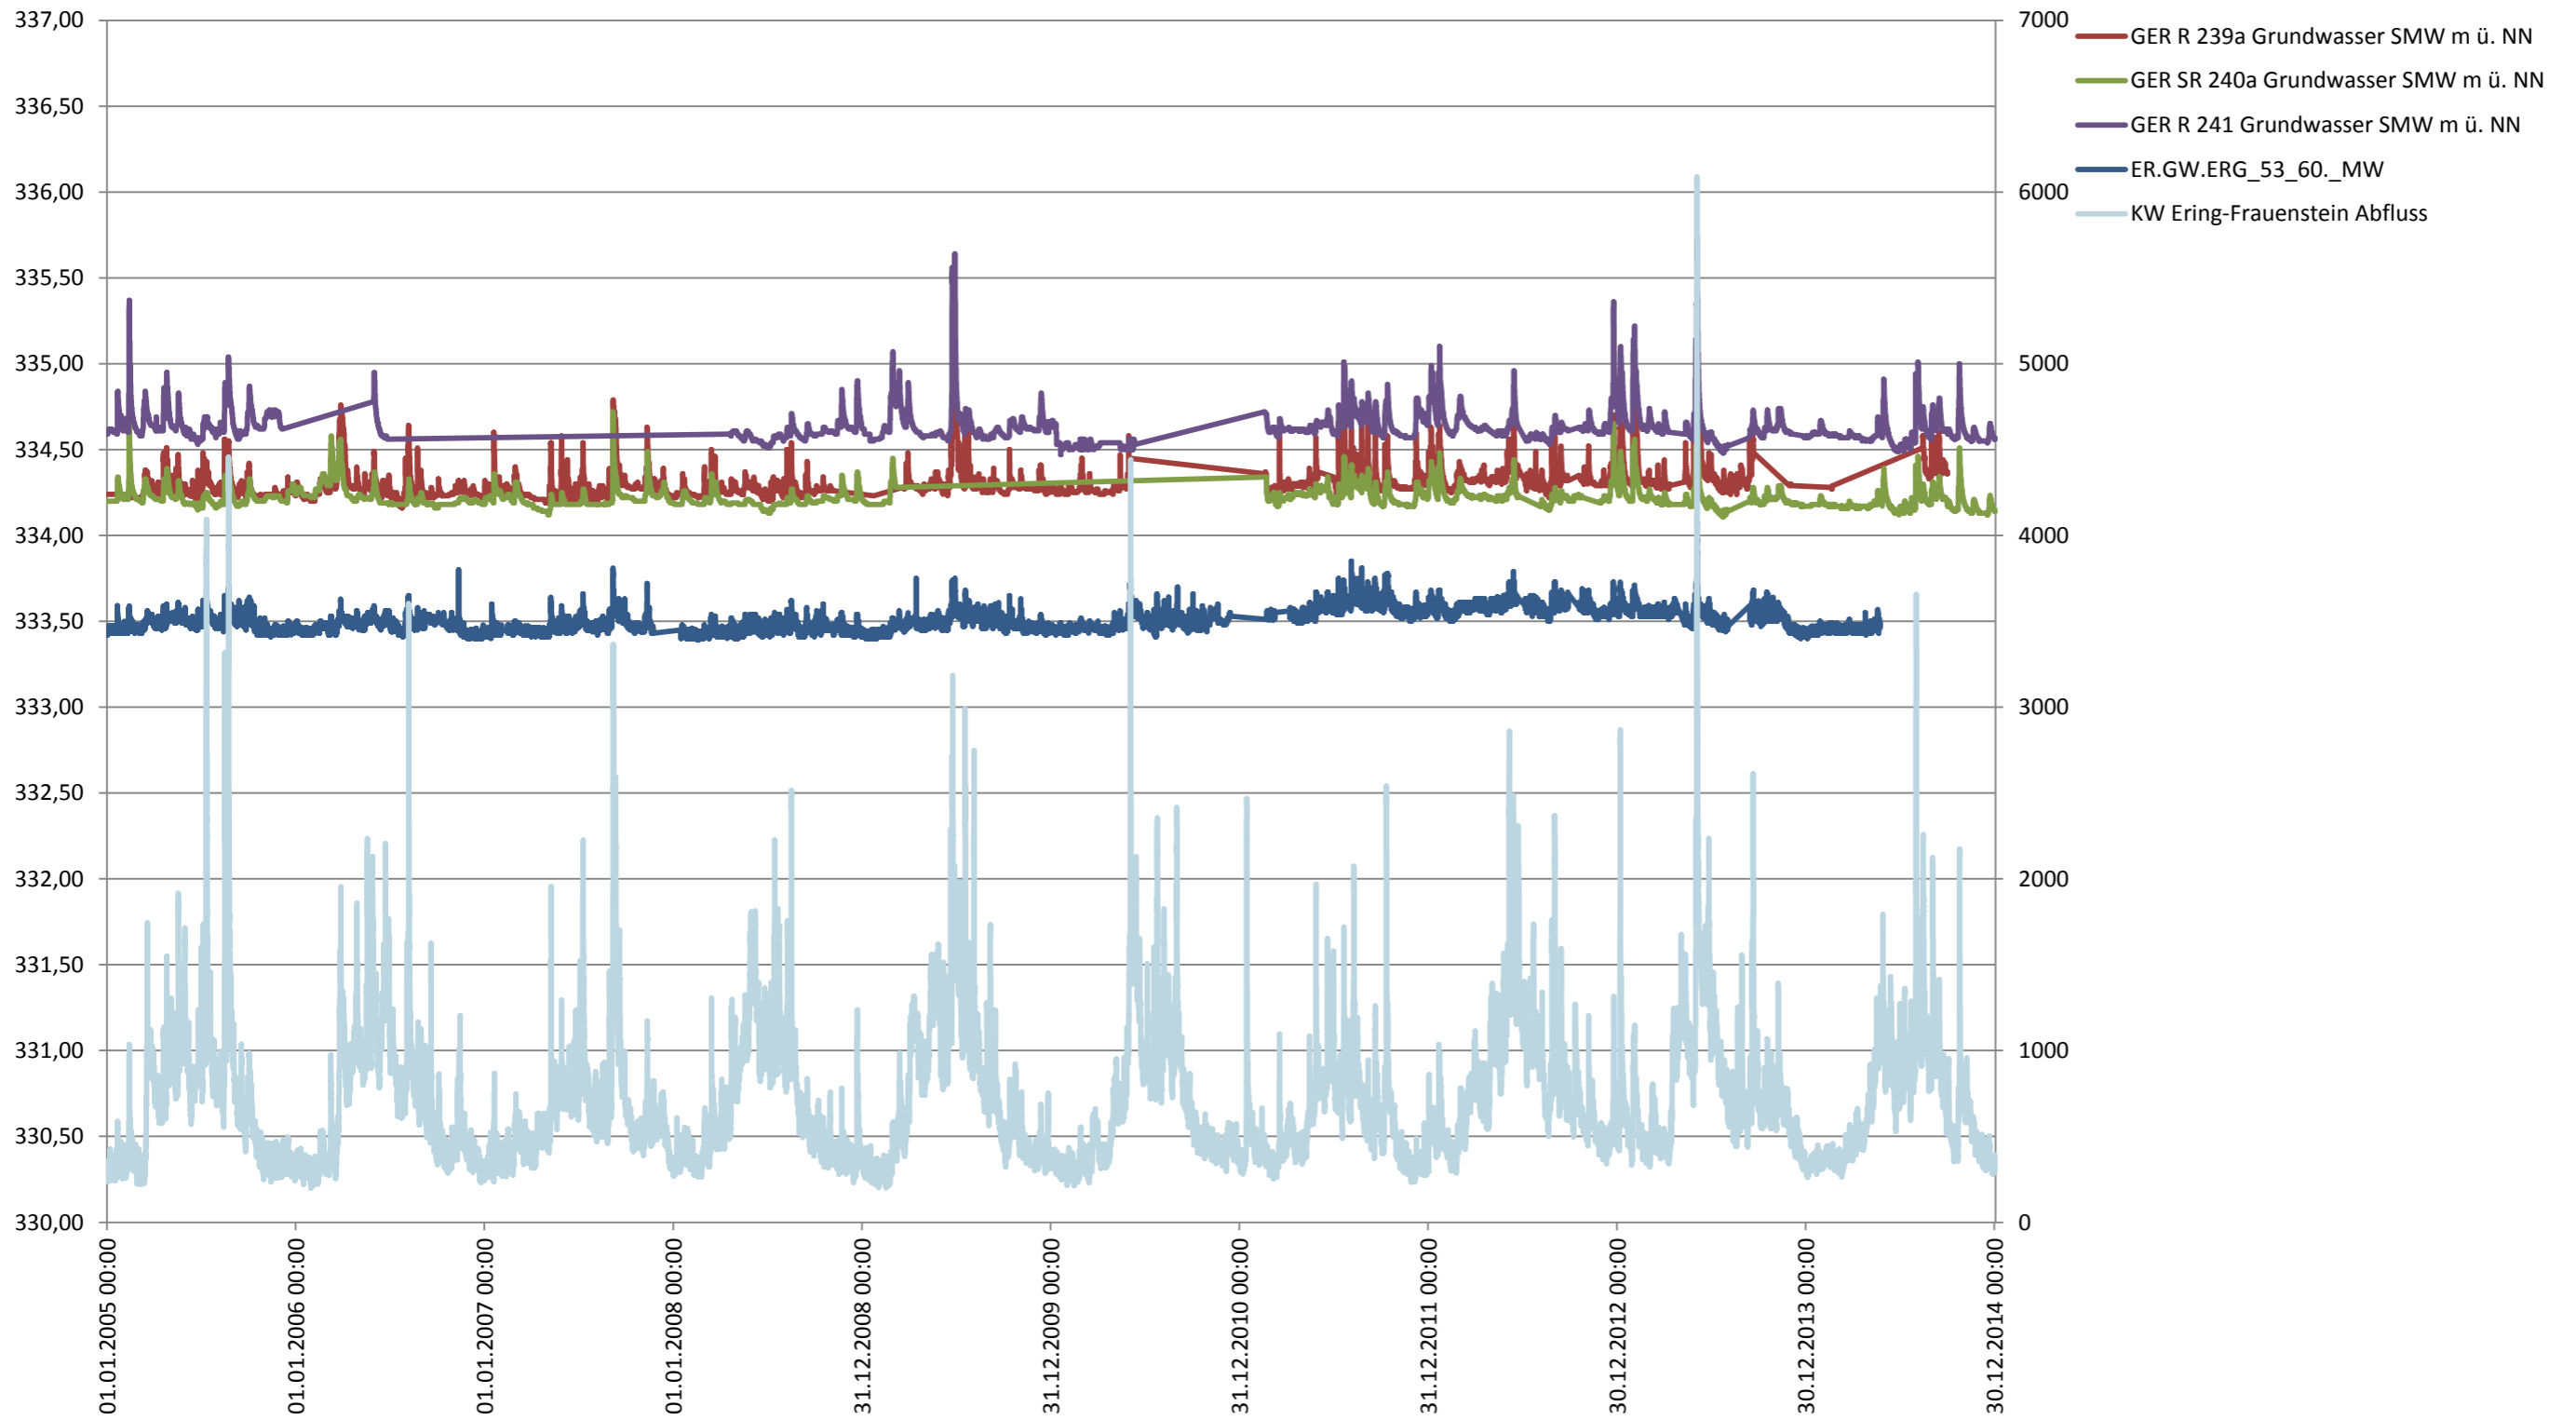

Profil r230 - r231a

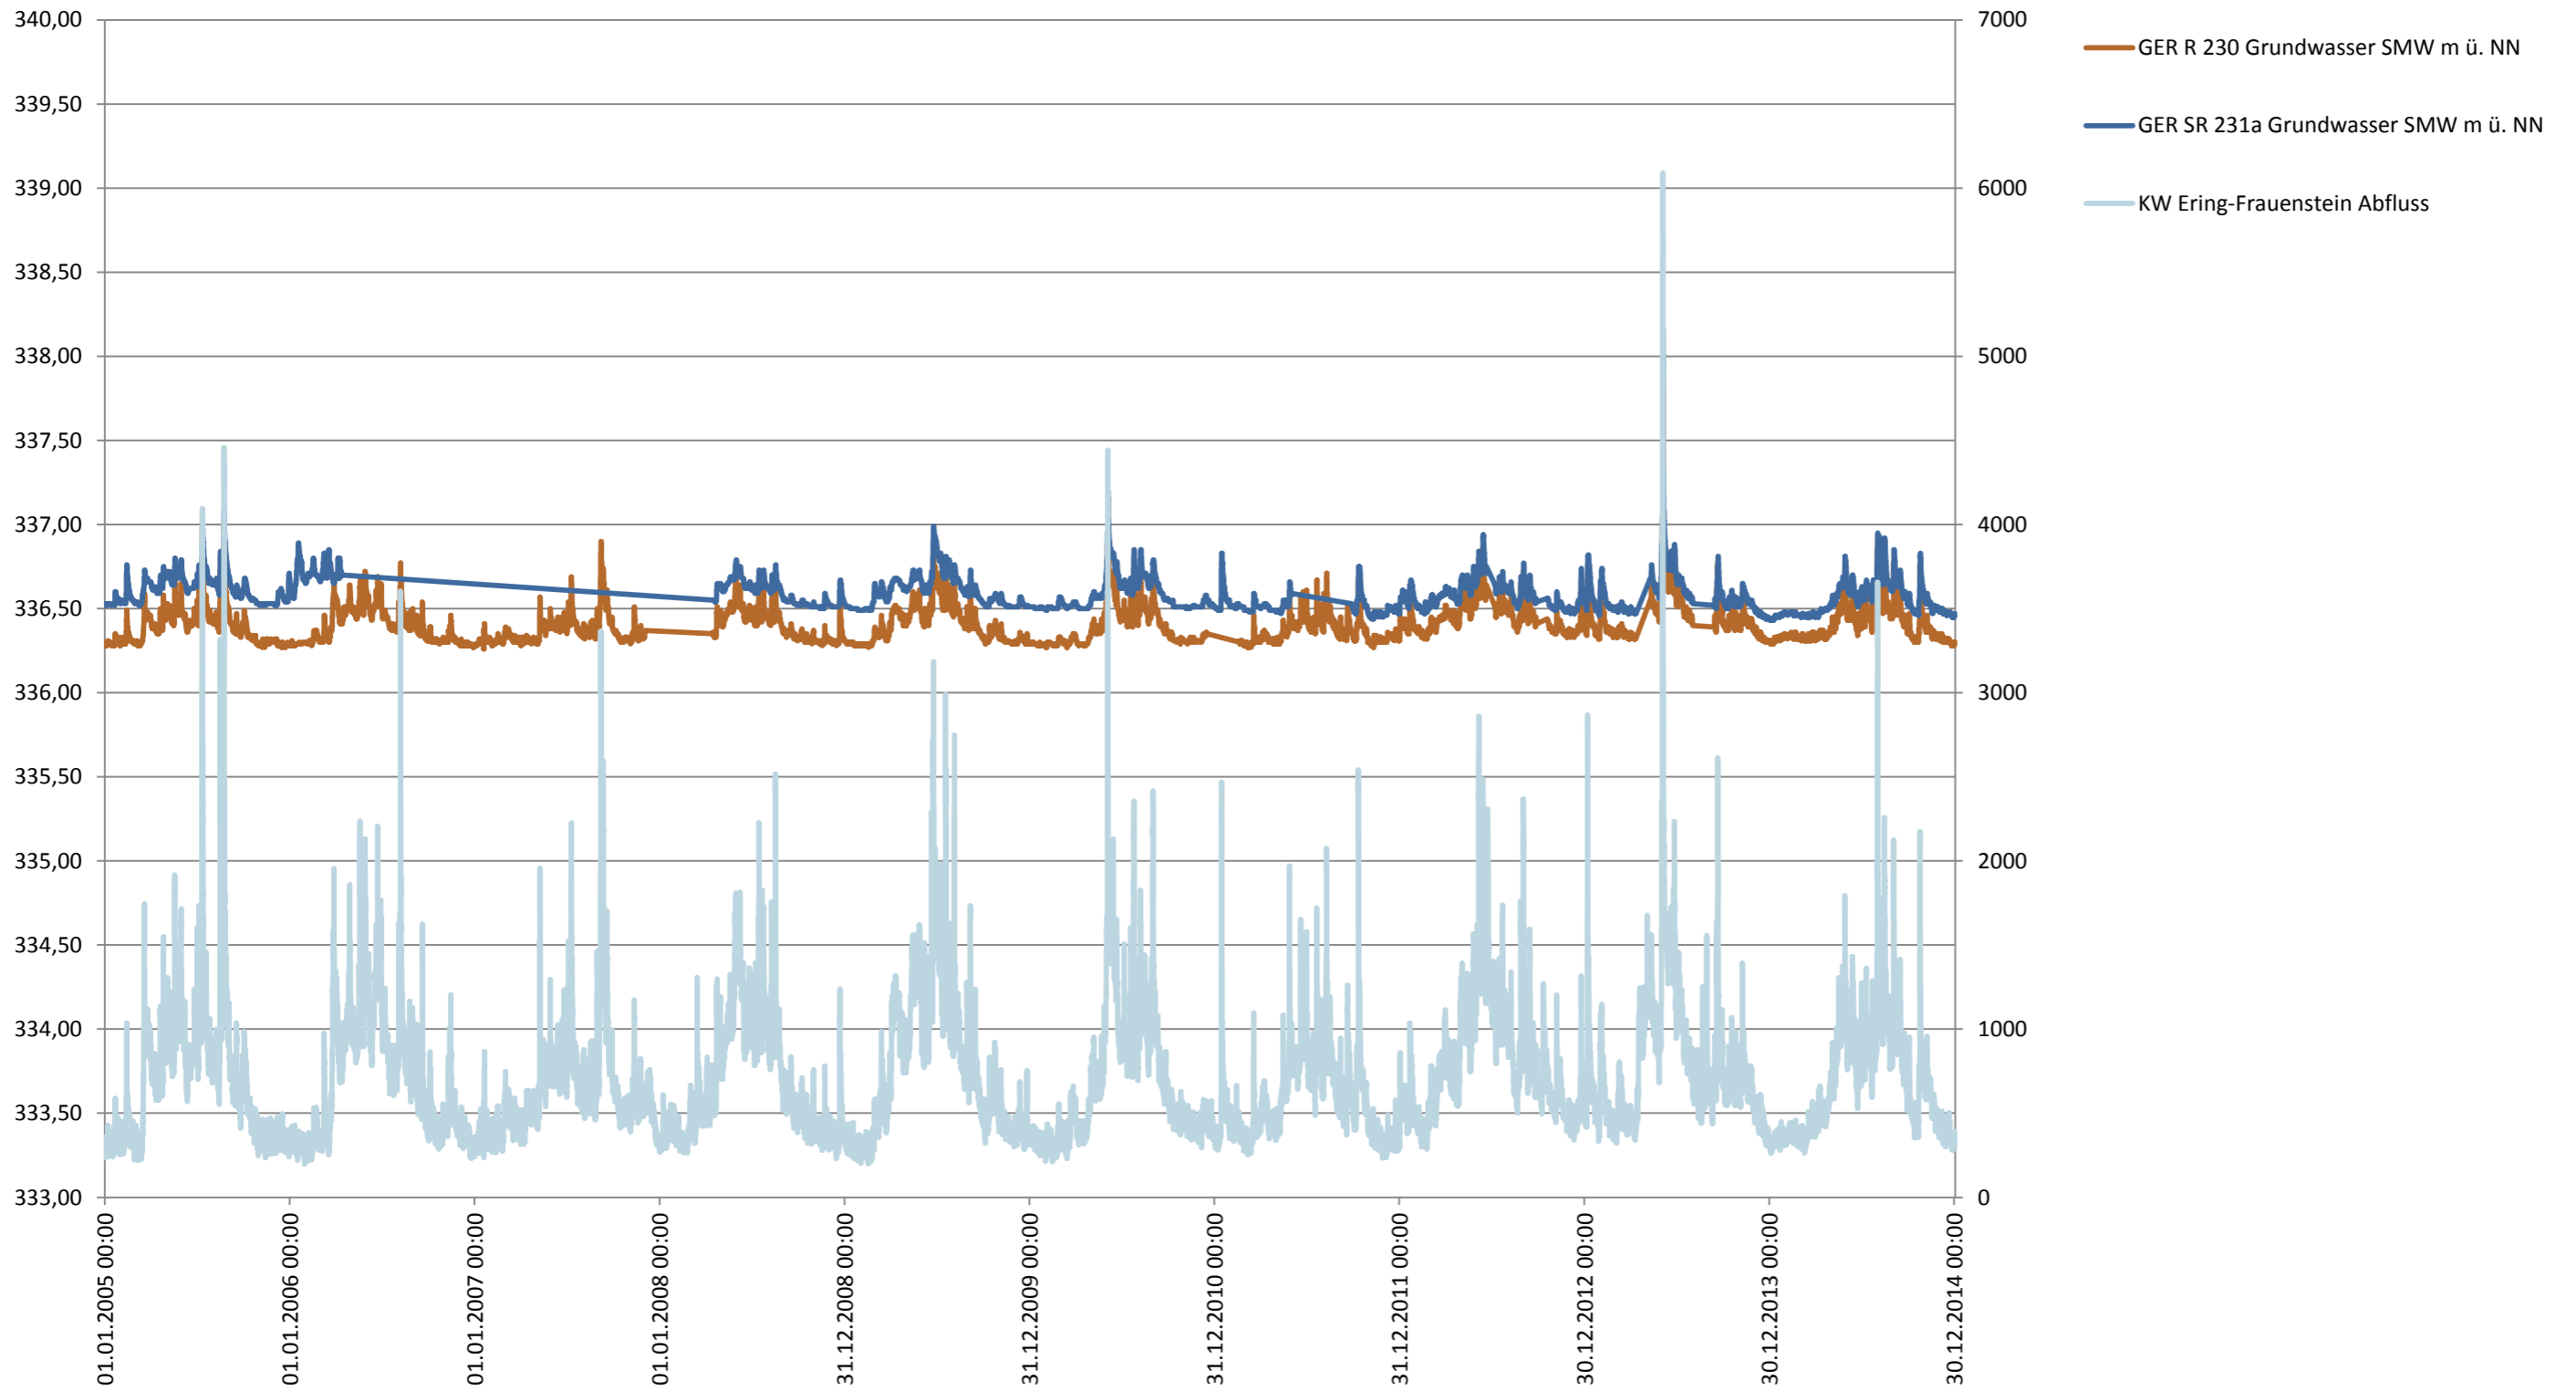



Profil r208 - r211

